
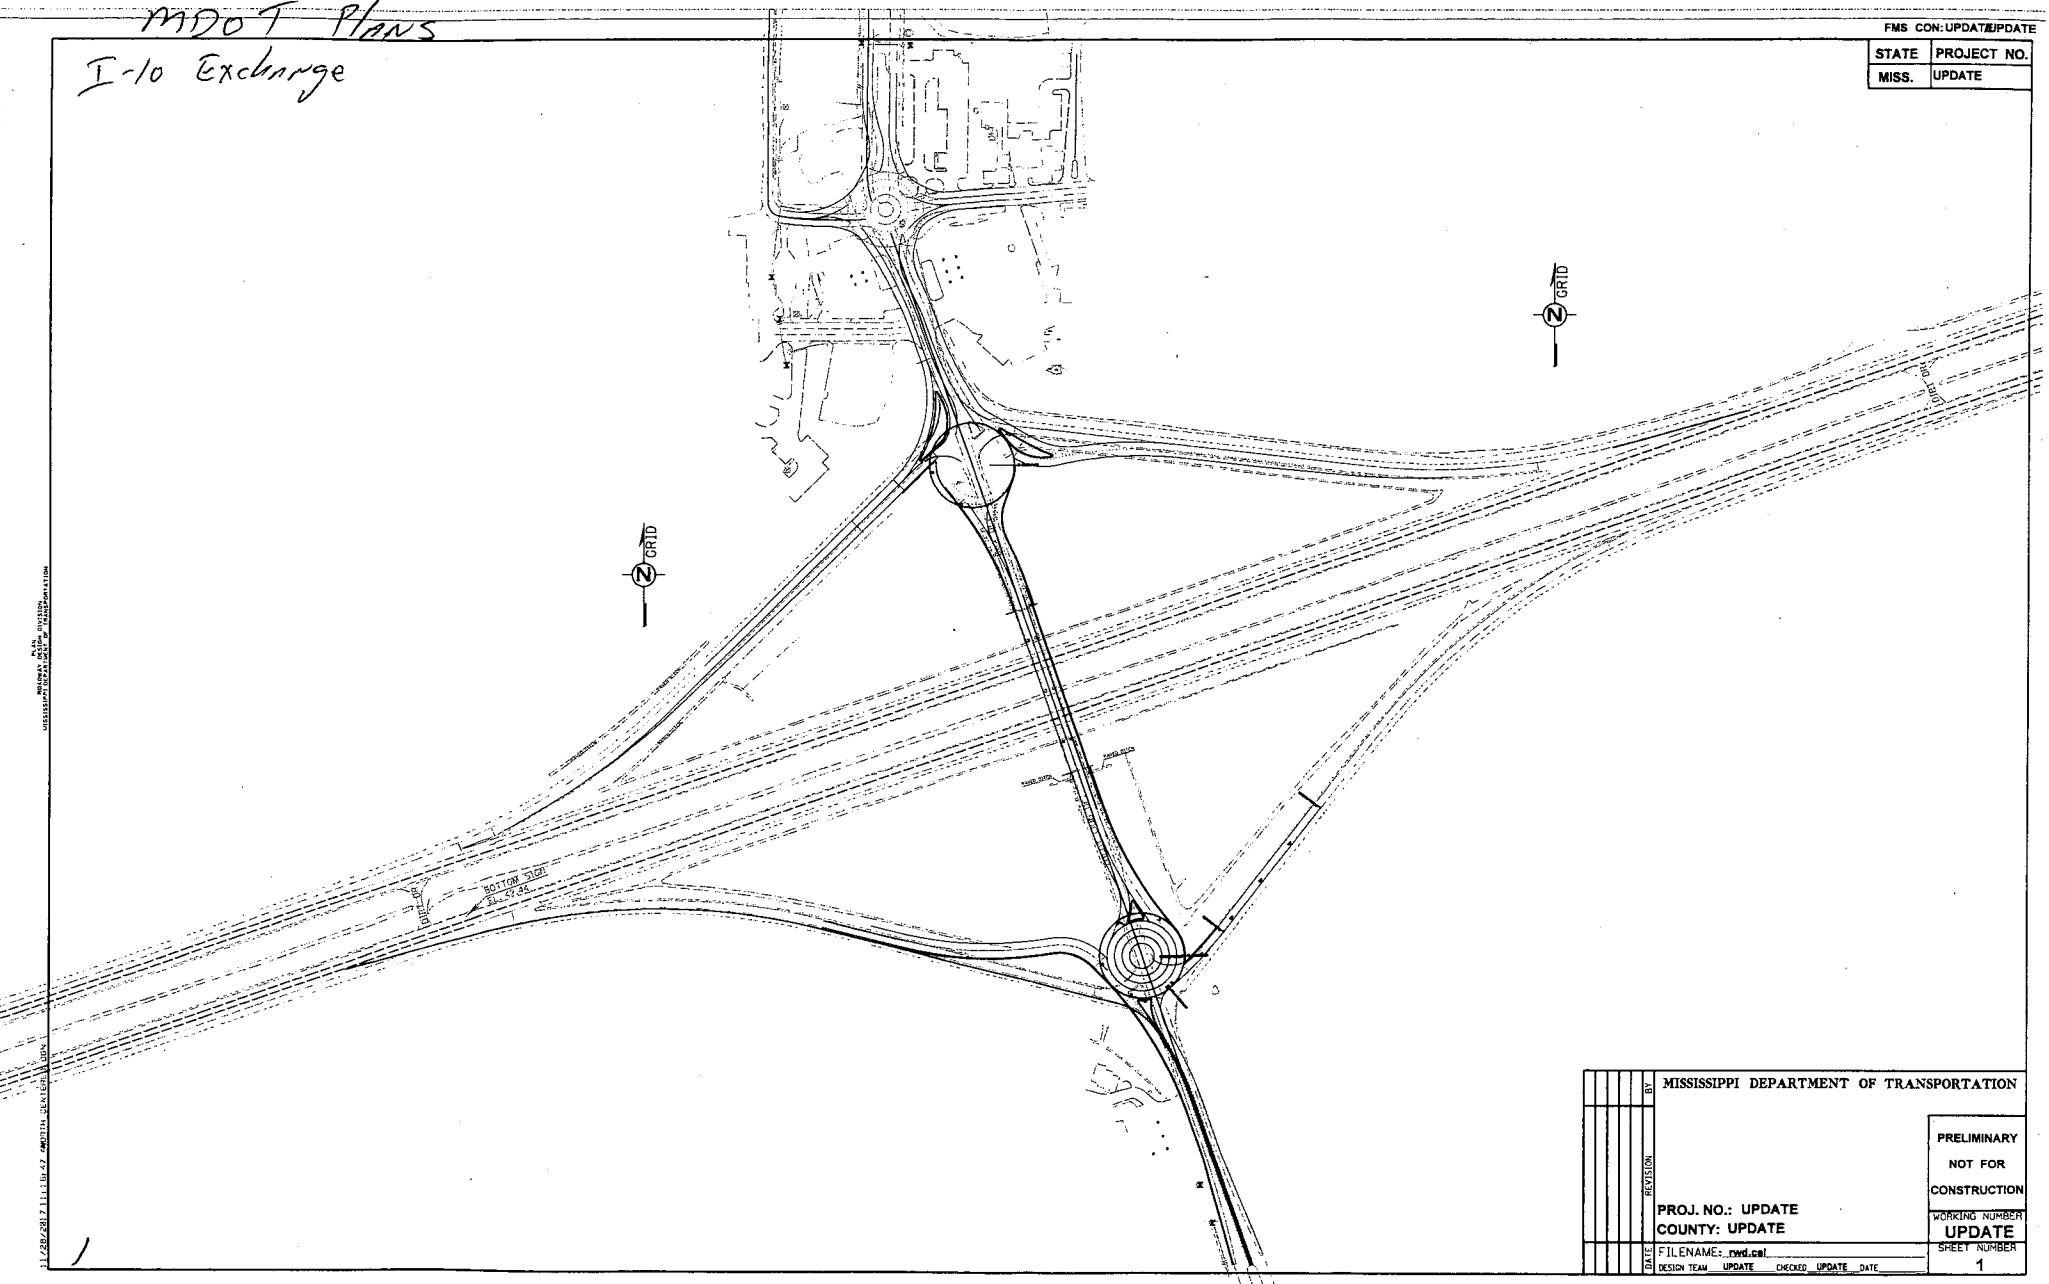


MDO T Plans
I-10 Exchange

FMS CON: UPDATE/UPDATE

STATE	PROJECT NO.
MISS.	UPDATE

11/28/2017 11:11:11 AM 11/28/2017 11:11:11 AM

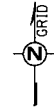


MISSISSIPPI DEPARTMENT OF TRANSPORTATION	
BY	
REVISION	
DATE	
DESIGN TEAM	UPDATE
CHECKED	UPDATE
DATE	
PROJECT NO.:	UPDATE
COUNTY:	UPDATE
FILENAME:	rwd.cad
WORKING NUMBER	UPDATE
SHEET NUMBER	1

PRELIMINARY
NOT FOR
CONSTRUCTION

FMS CON:107509/

STATE	PROJECT NO.
MISS.	

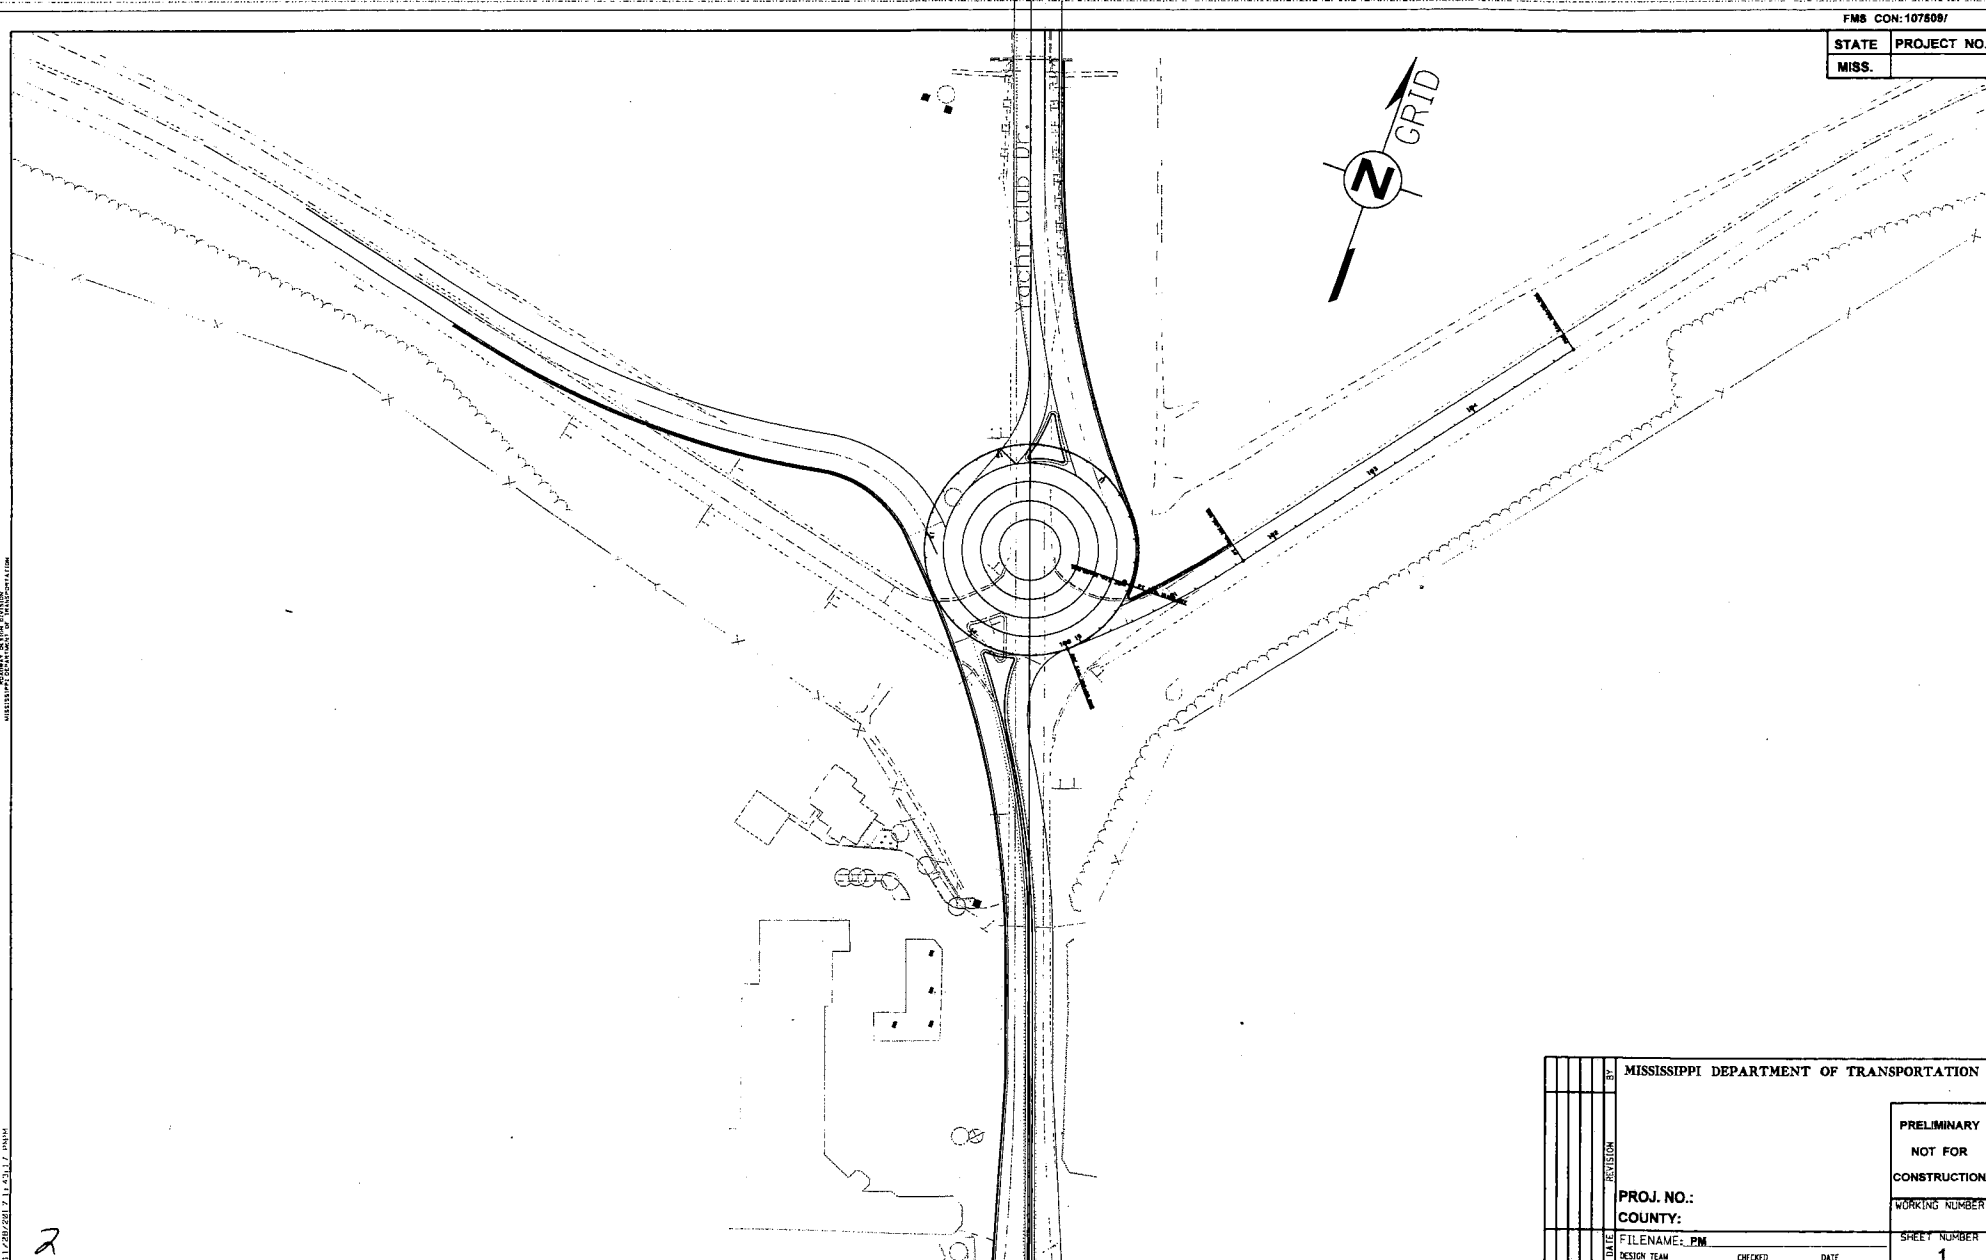

MISSISSIPPI DEPARTMENT OF TRANSPORTATION
 MISSISSIPPI DEPARTMENT OF TRANSPORTATION
 MISSISSIPPI DEPARTMENT OF TRANSPORTATION



DATE		BY		REVISION		MISSISSIPPI DEPARTMENT OF TRANSPORTATION	
PROJECT NO.:		COUNTY:		FILENAME: PM		DESIGN TEAM	
CHECKED		DATE		SHEET NUMBER		1	

PRELIMINARY
NOT FOR
CONSTRUCTION
WORKING NUMBER

2

FMS CON-107509/

STATE	PROJECT NO.
MISS.	

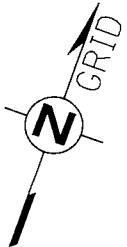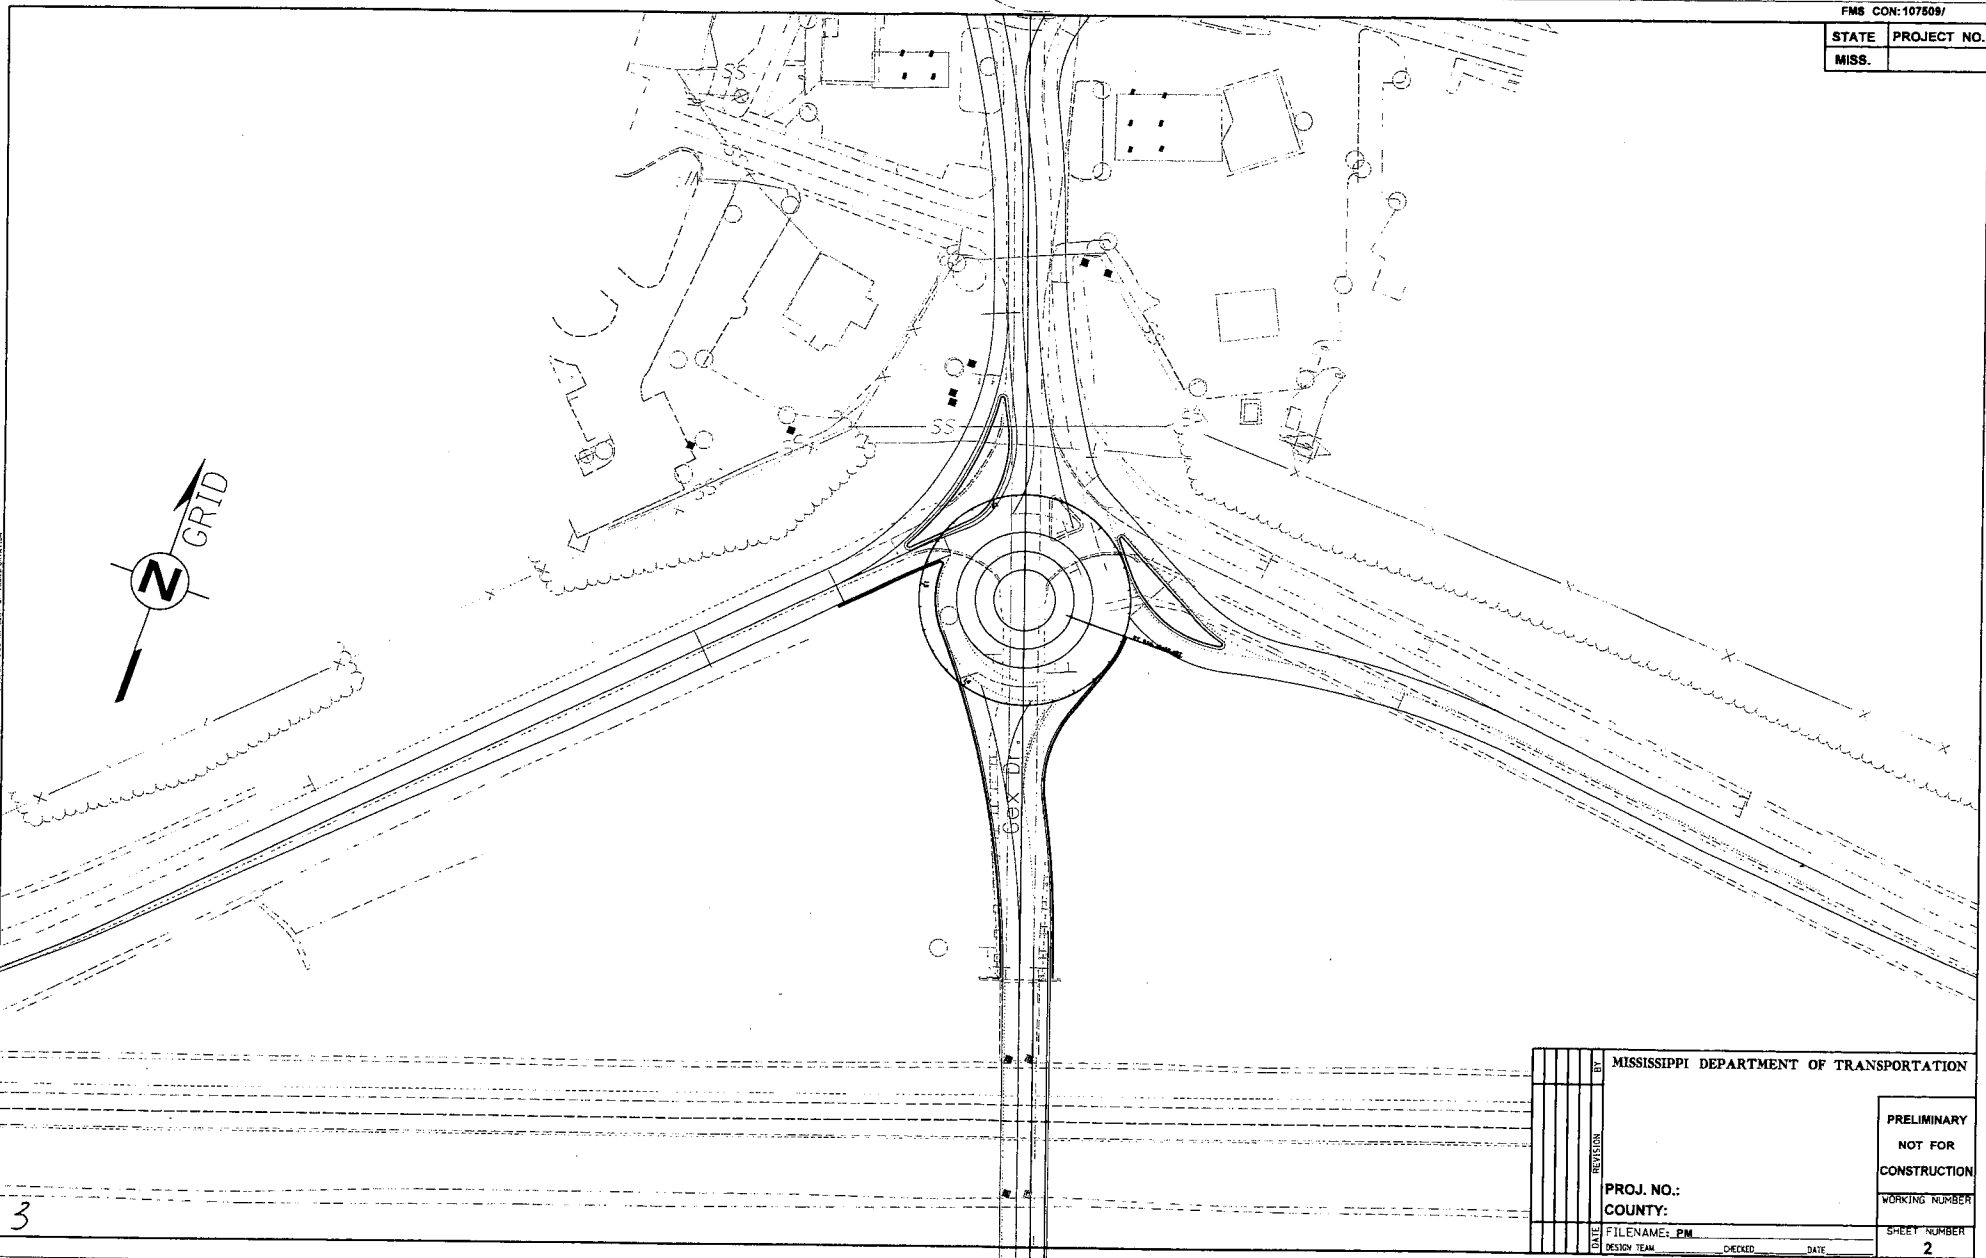

11/28/2021 11:45:18 AM

3

MISSISSIPPI DEPARTMENT OF TRANSPORTATION	
BY	
REVISION	
DATE	
DESIGN TEAM	
FILENAME: PM	
CHECKED	DATE
PROJ. NO.:	
COUNTY:	
WORKING NUMBER	
SHEET NUMBER	2

FMS CON: 107809/

STATE	PROJECT NO.
MISS.	



MISSISSIPPI DEPARTMENT OF TRANSPORTATION

ROAD DESIGN DIVISION

4

MISSISSIPPI DEPARTMENT OF TRANSPORTATION	
PROJ. NO.:	PRELIMINARY
COUNTY:	NOT FOR
FILENAME: PM	CONSTRUCTION
DESIGN TEAM	WORKING NUMBER
CHECKED	DATE
	SHEET NUMBER
	1