

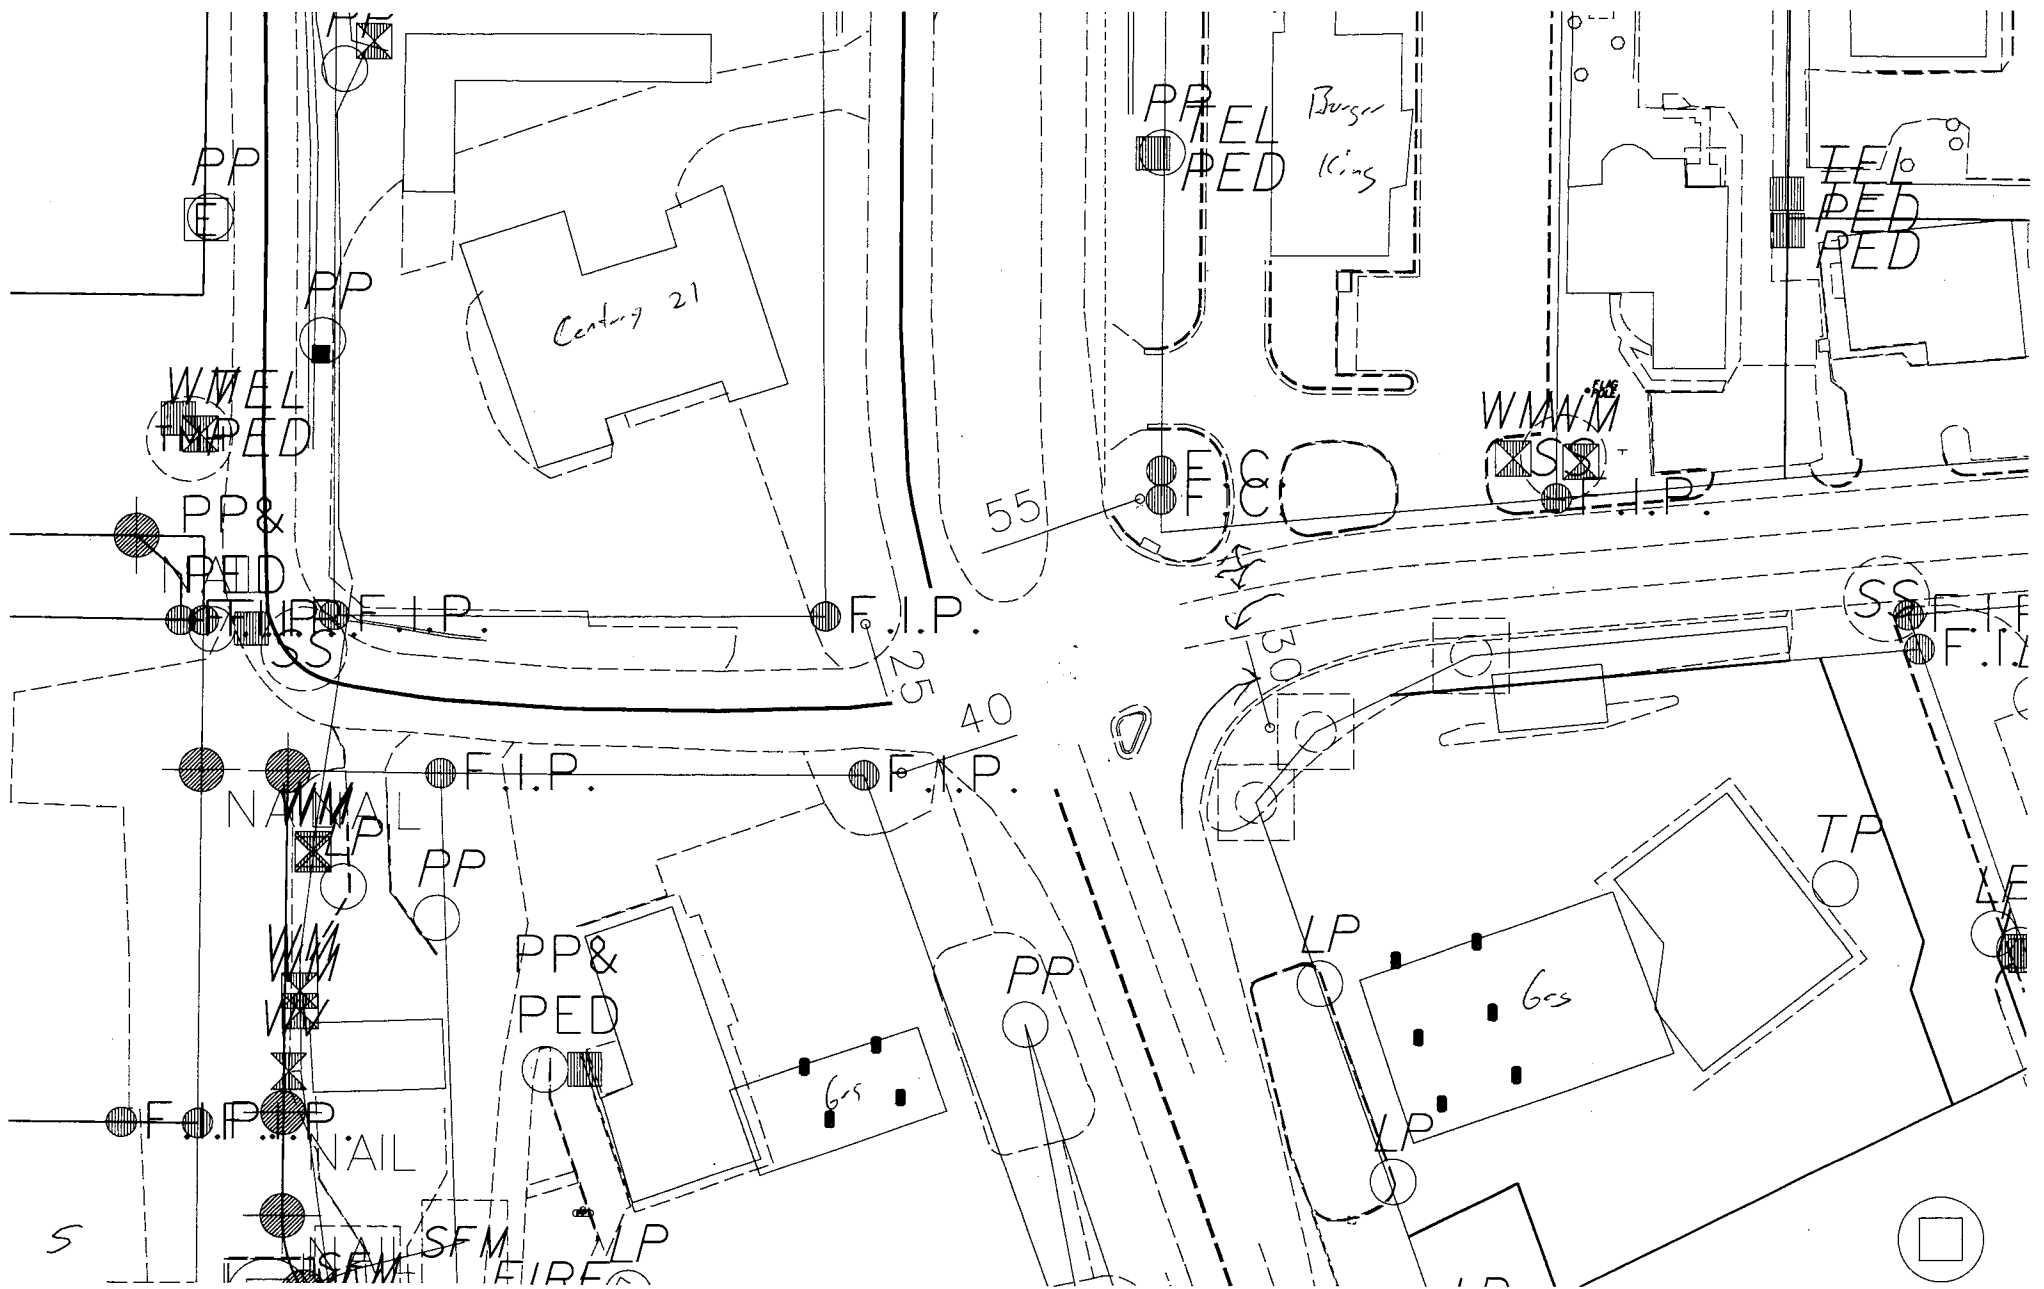


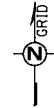

MDOT Plans
I-10 Exchange

FMS CON: UPDATE/UPDATE


STATE	PROJECT NO.
MISS.	UPDATE

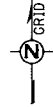

WOTW SIGN
11.27.24

MISSISSIPPI DEPARTMENT OF TRANSPORTATION	
PRELIMINARY NOT FOR CONSTRUCTION	
PROJ. NO.: UPDATE COUNTY: UPDATE	
WORKING NUMBER UPDATE	
SHEET NUMBER 1	
DATE	FILENAME: rwd.cad
DESIGN TEAM	UPDATE CHECKED UPDATE DATE

11/28/2024 11:11:42 AM D:\MOTD\BUREAU\PROJECTS\I-10 EXCHANGE\11.27.24\11.27.24.DWG

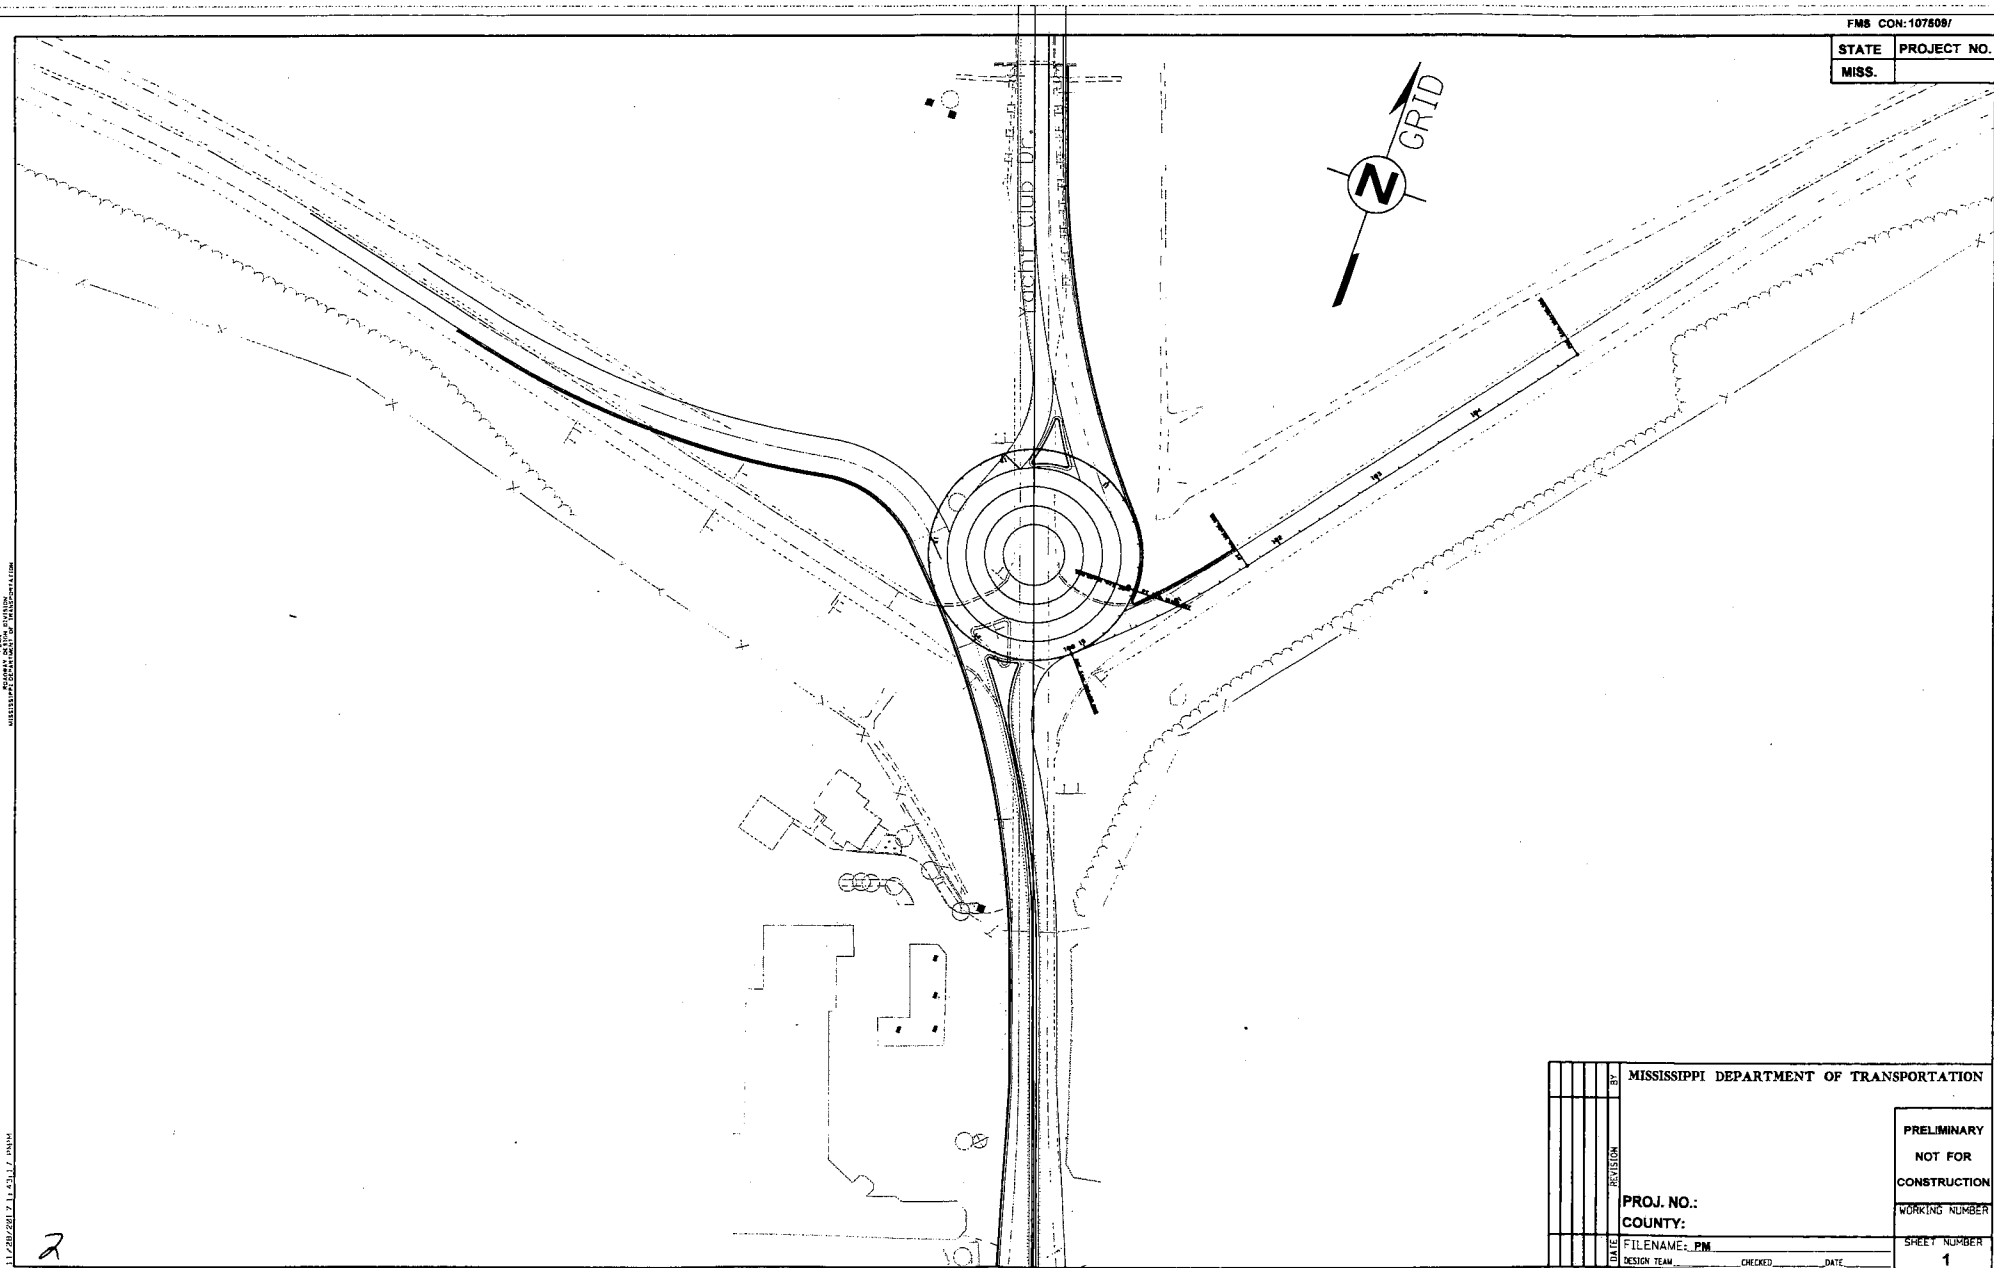

FMS CON: 107509/	
STATE	PROJECT NO.
MISS.	

MISSISSIPPI DEPARTMENT OF TRANSPORTATION	
DATE	REVISION
FILENAME: PM	PROJ. NO.:
DESIGN TEAM	COUNTY:
CHECKED	DATE
PRELIMINARY NOT FOR CONSTRUCTION	
WORKING NUMBER	
SHEET NUMBER 1	


MISSISSIPPI DEPARTMENT OF TRANSPORTATION

1/2/2008 2:11:53 PM

2

FMS CON-107509/

STATE	PROJECT NO.
MISS.	

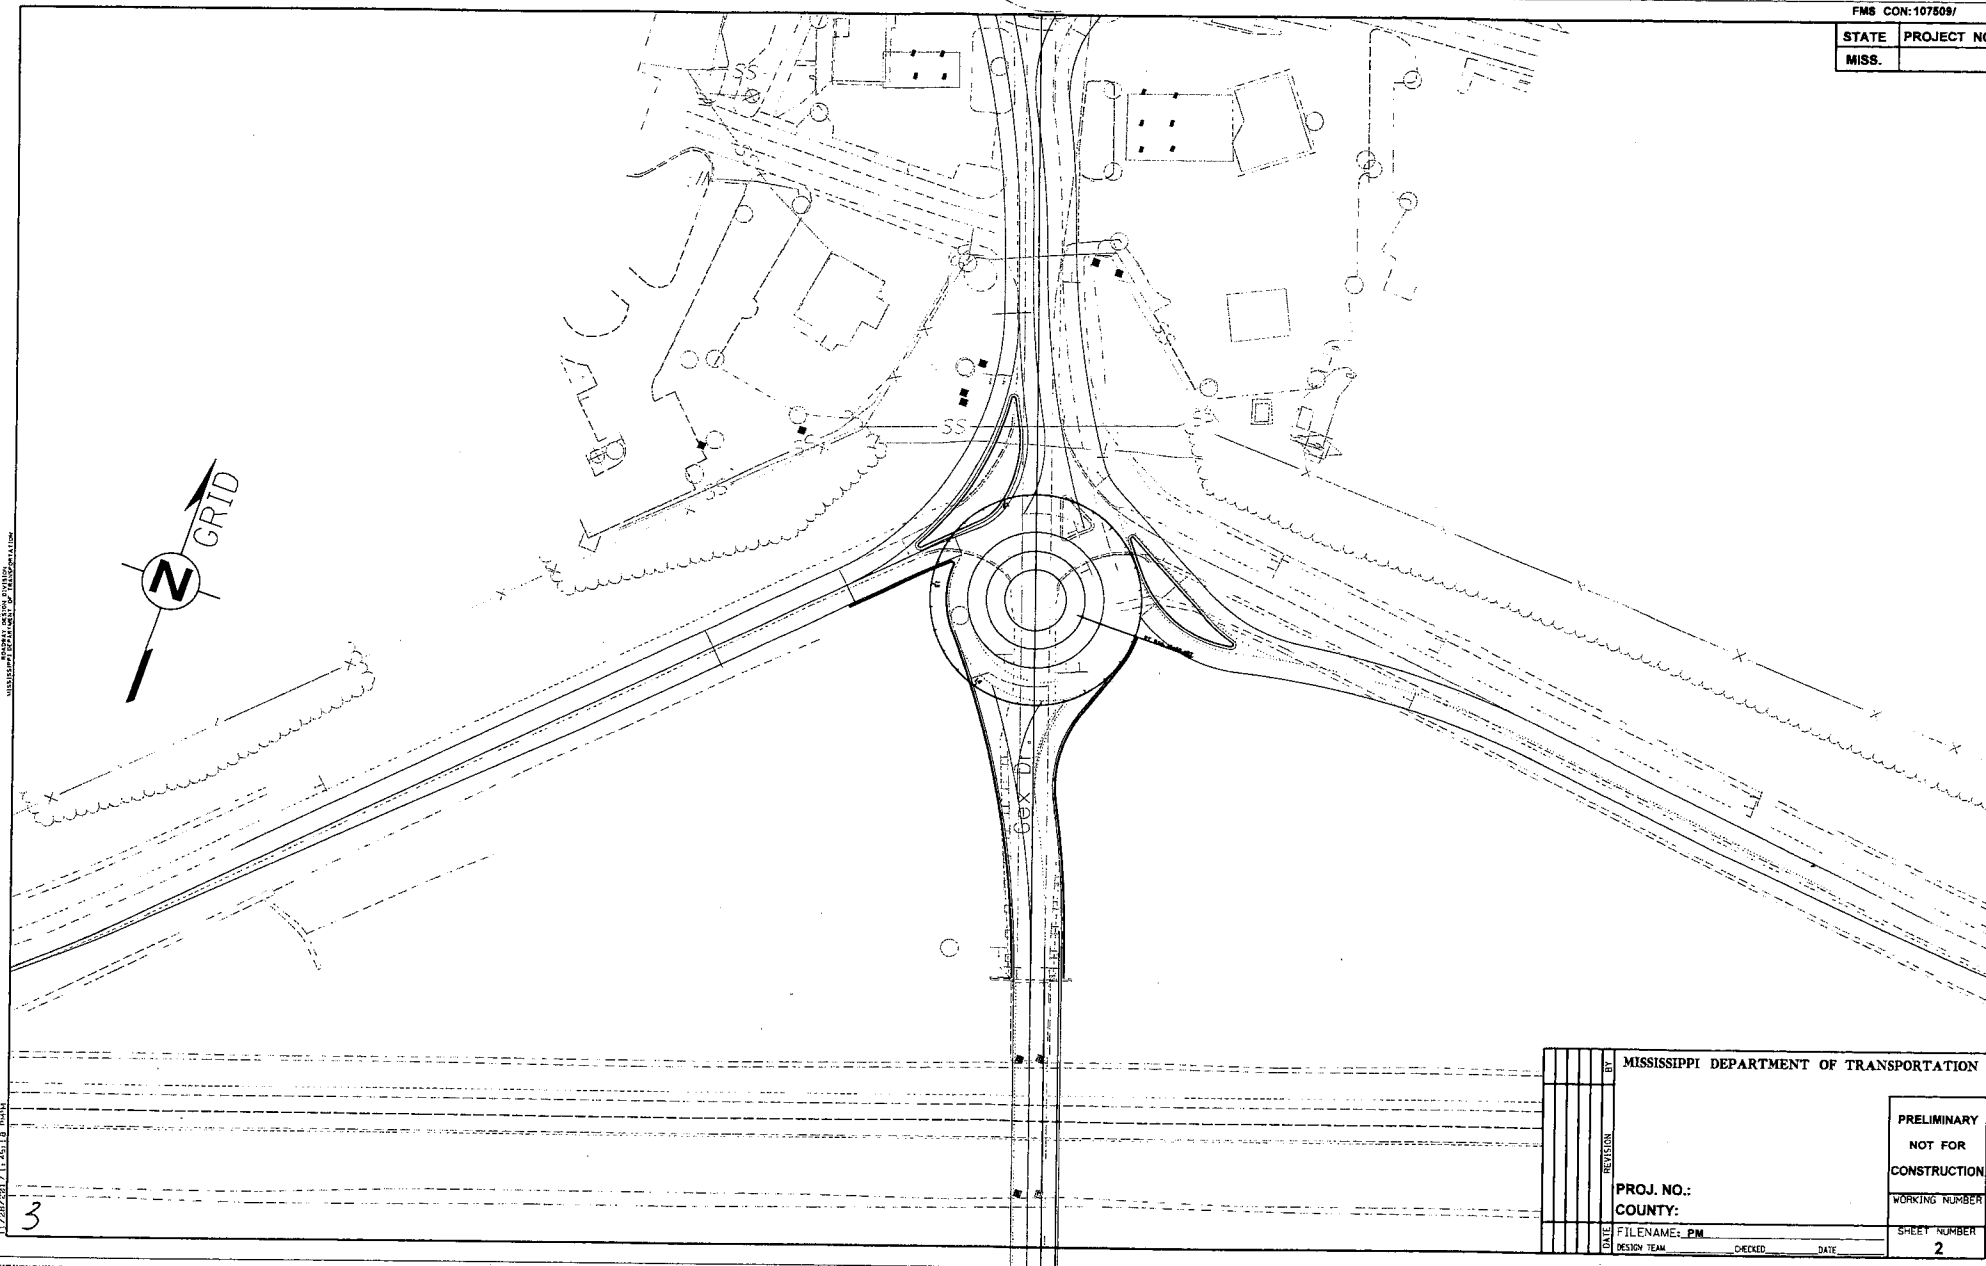



11/27/2001 11:45:18 AM
UNISSISSIPPI DEPARTMENT OF TRANSPORTATION

3

BY		MISSISSIPPI DEPARTMENT OF TRANSPORTATION	
REVISION			
DATE		PROJ. NO.:	
DESIGN TEAM		COUNTY:	
FILENAME: PM		WORKING NUMBER	
CHECKED		DATE	
		SHEET NUMBER	
		2	

FMS CON:107509/

STATE	PROJECT NO.
MISS.	

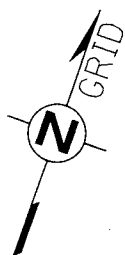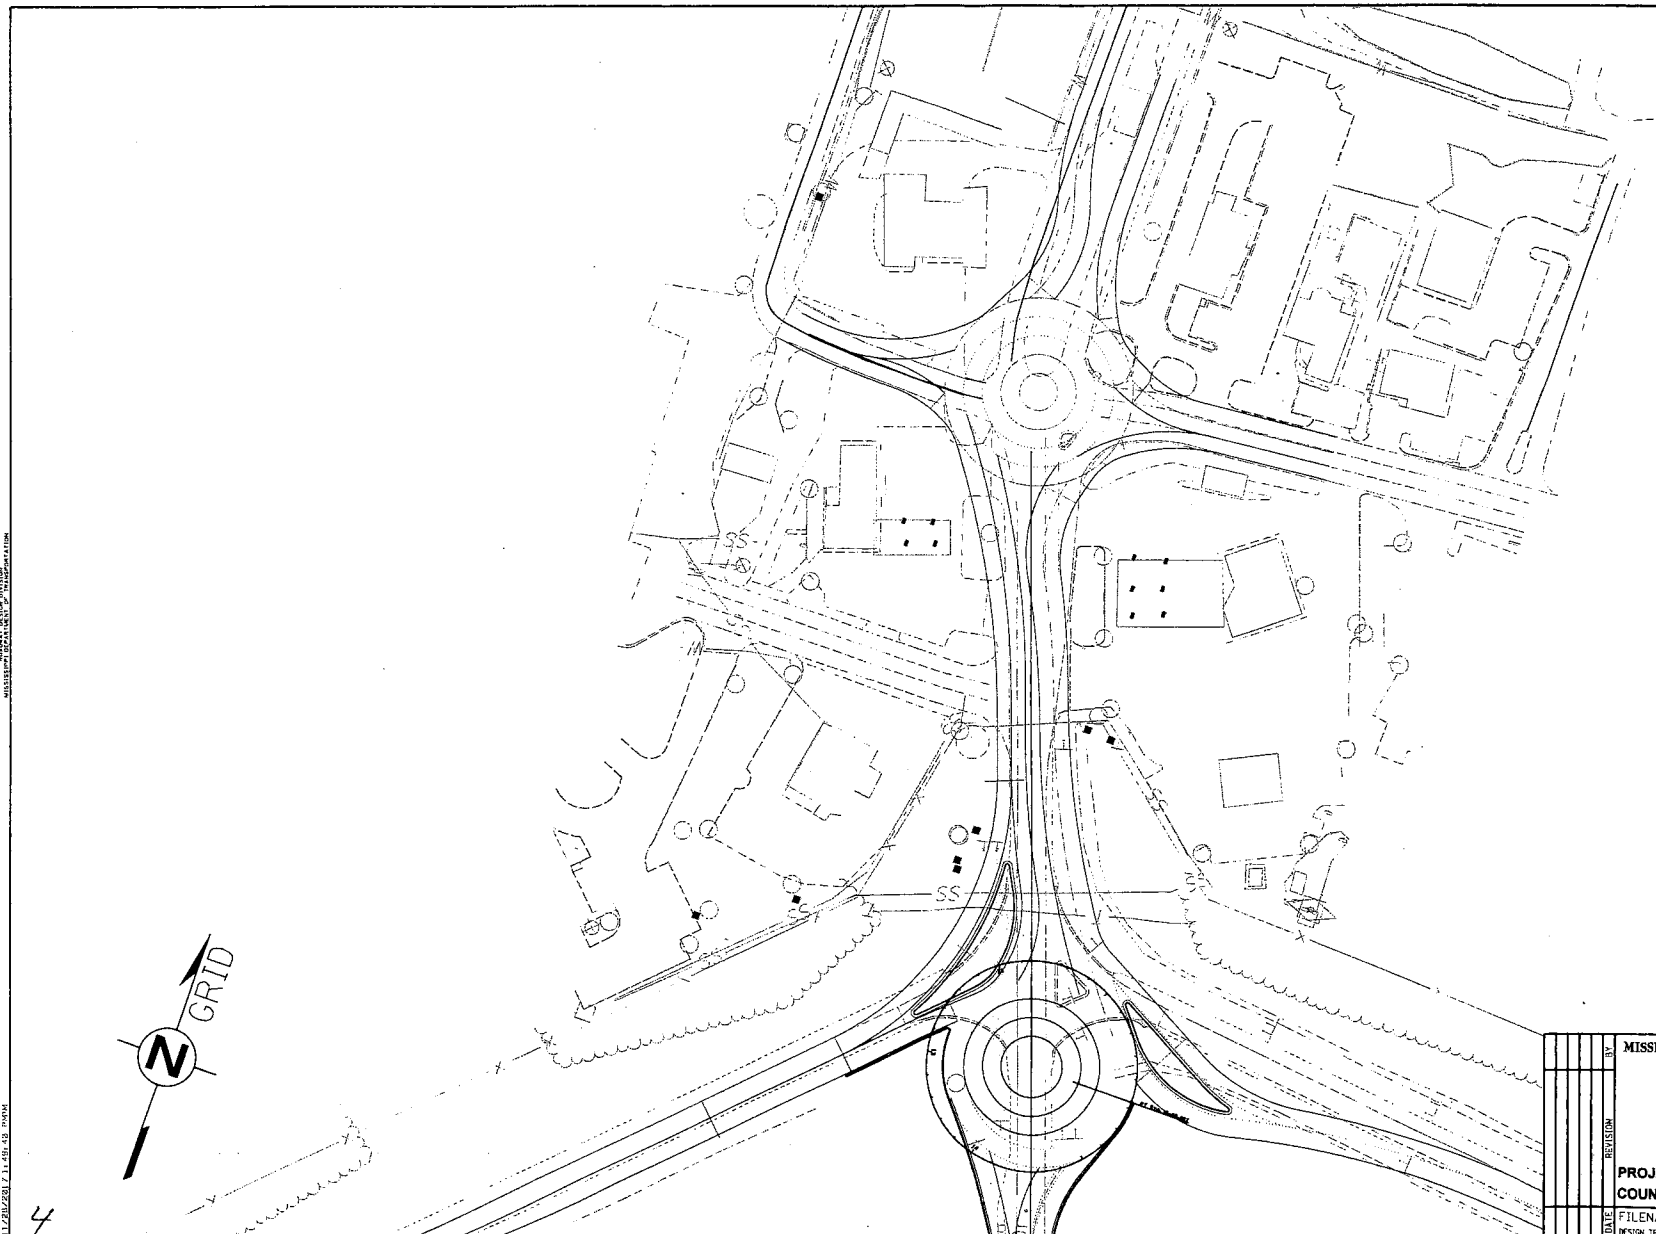

MISSISSIPPI DEPARTMENT OF TRANSPORTATION	
PROJ. NO.: COUNTY:	PRELIMINARY NOT FOR CONSTRUCTION WORKING NUMBER SHEET NUMBER 1
DATE: _____ DESIGN TEAM: _____	FILENAME: PM CHECKED: _____ DATE: _____

MISSISSIPPI DEPARTMENT OF TRANSPORTATION

PROJECT NO. 107509/