


STREET PAVING PROJECT 2014

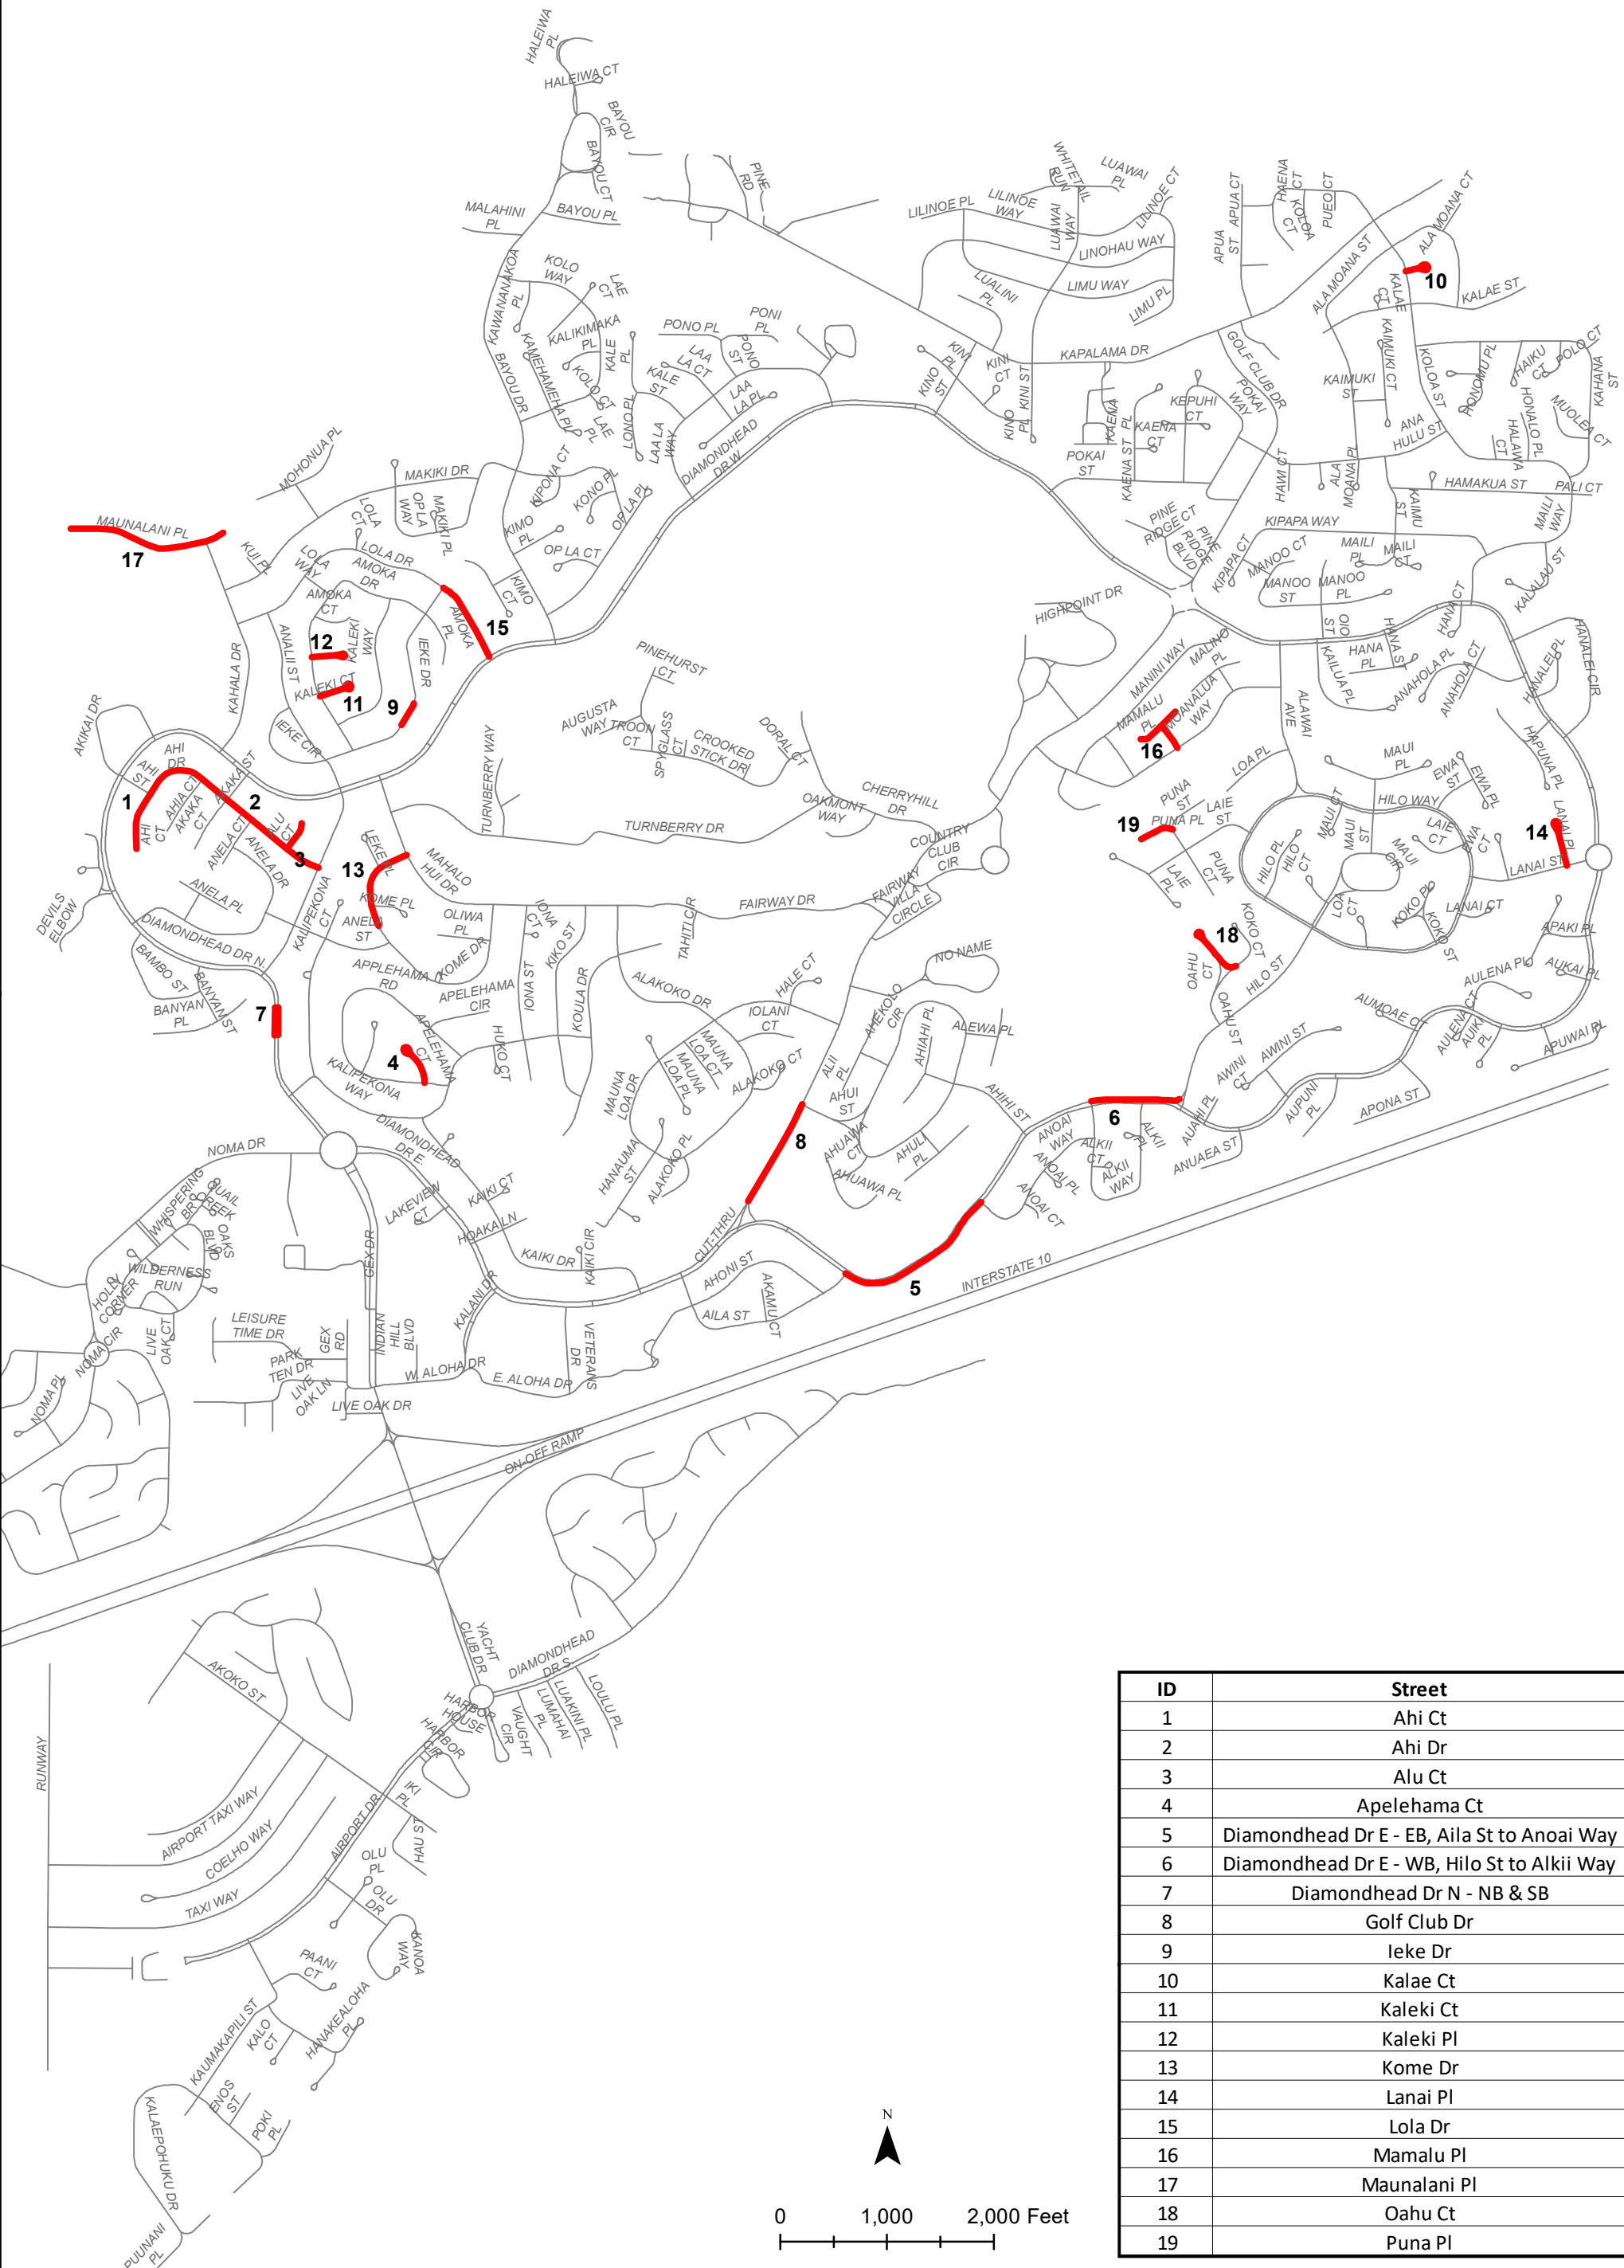

ID	Street
1	Ahi Ct
2	Ahi Dr
3	Alu Ct
4	Apelehama Ct
5	Diamondhead Dr E - EB, Aila St to Anoa Way
6	Diamondhead Dr E - WB, Hilo St to Alkii Way
7	Diamondhead Dr N - NB & SB
8	Golf Club Dr
9	Ieke Dr
10	Kalae Ct
11	Kaleki Ct
12	Kaleki Pl
13	Kome Dr
14	Lanai Pl
15	Lola Dr
16	Mamalu Pl
17	Maunalani Pl
18	Oahu Ct
19	Puna Pl